

RENOVATIONS TO AMESBURY CITY HALL, ACCESSIBLE ENTRANCE 62 FRIEND STREET AMESBURY, MA 01913

ISSUE DATE: MARCH 07, 2019
DESIGN DEVELOPMENT SET

PROJECT DIRECTORY


OWNER
COMMUNITIES OPPORTUNITIES GROUP, INC
129 KINGSTON STREET, THIRD FLOOR
BOSTON, MA 02111

ARCHITECT
KMA, LLC
JOSH SAFDIE, AIA
ONE BRIDGE STREET, STE A102
NEWTON MA, 02458
617-641-2802

DRAWING LIST

- A-0 COVER PAGE
- A-1 DEMOLITION PLAN + PROPOSED PLAN
- A-2 PROPOSED ELEVATIONS
- A-3 DETAILS




LOCUS MAP / NEIGHBORHOOD CONTEXT

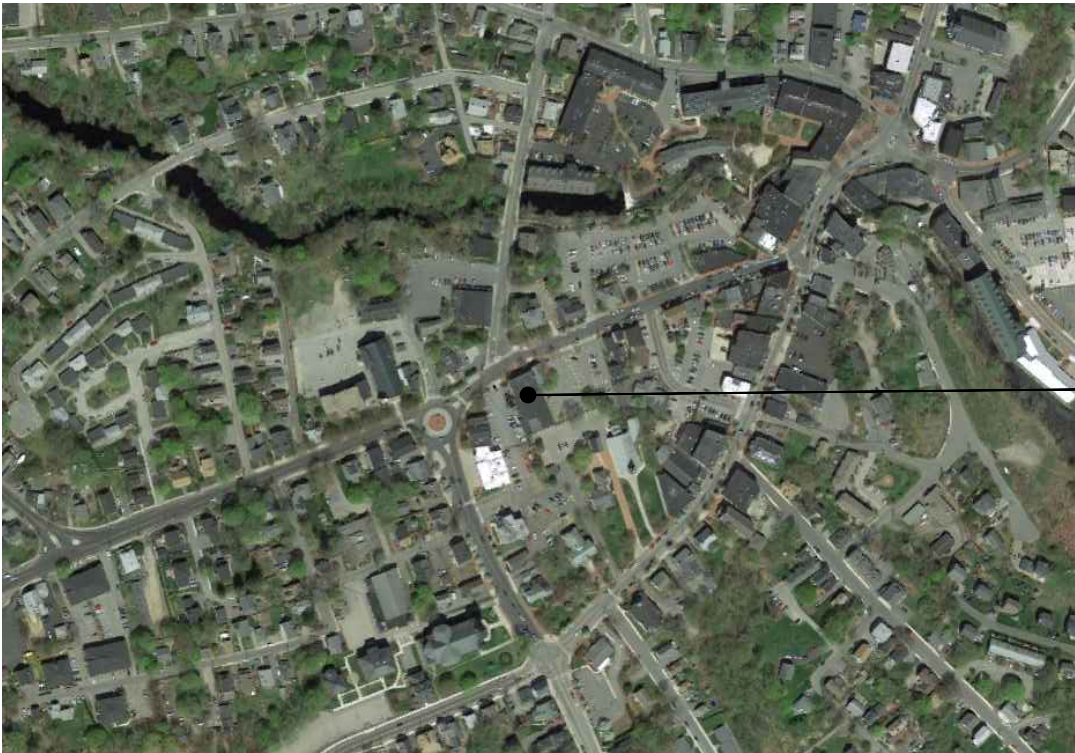


FOR PRICING ONLY
NOT FOR CONSTRUCTION

PROJECT:	AMESBURY CITY HALL - ACCESSIBLE ENTRANCE
TITLE:	COVER PAGE
SCALE:	N.T.S.
DATE:	03/07/2019


A-0

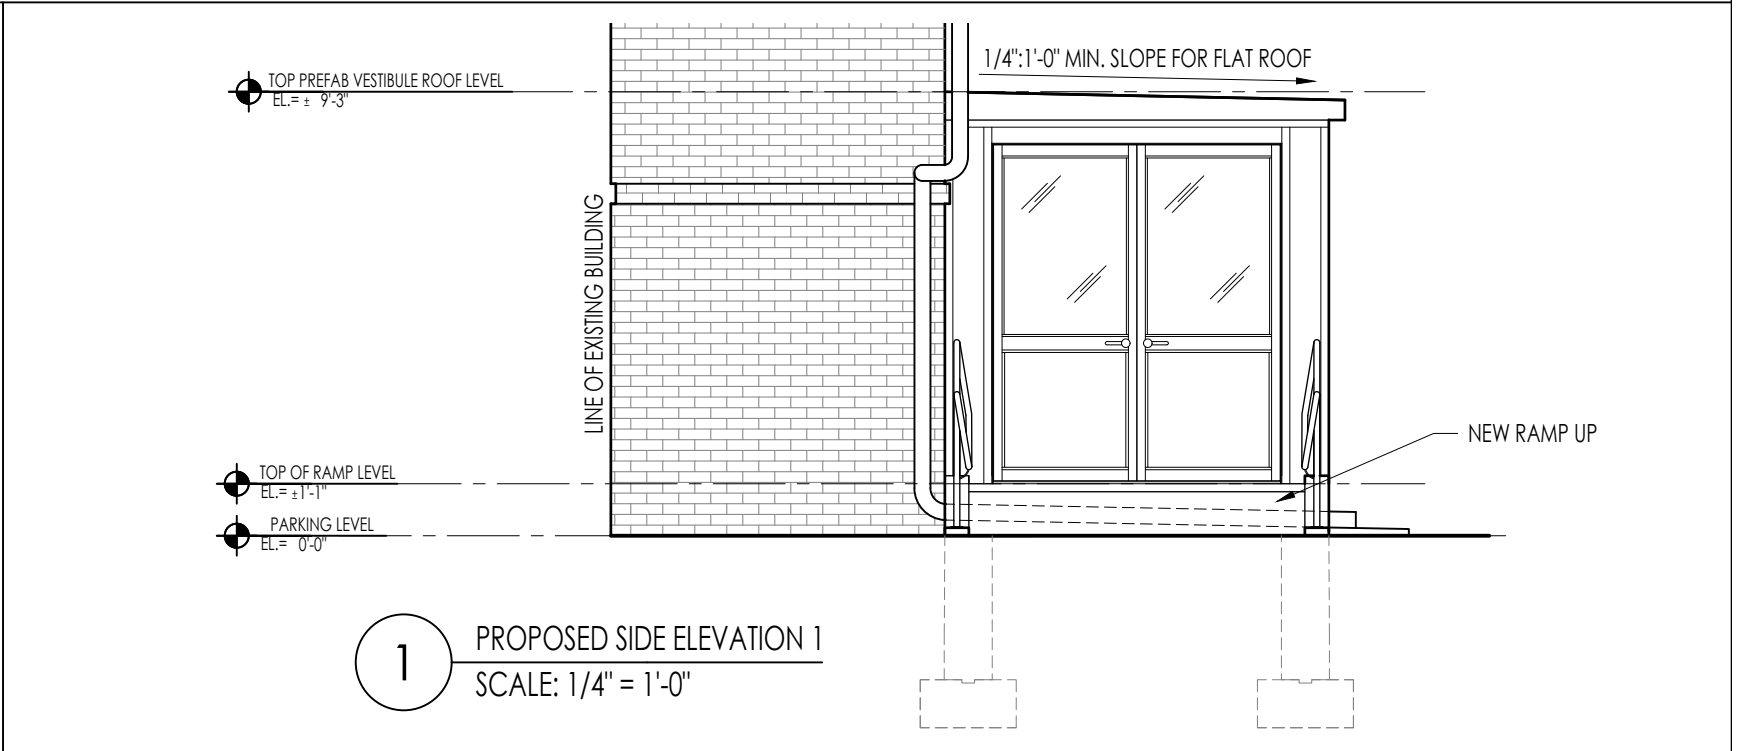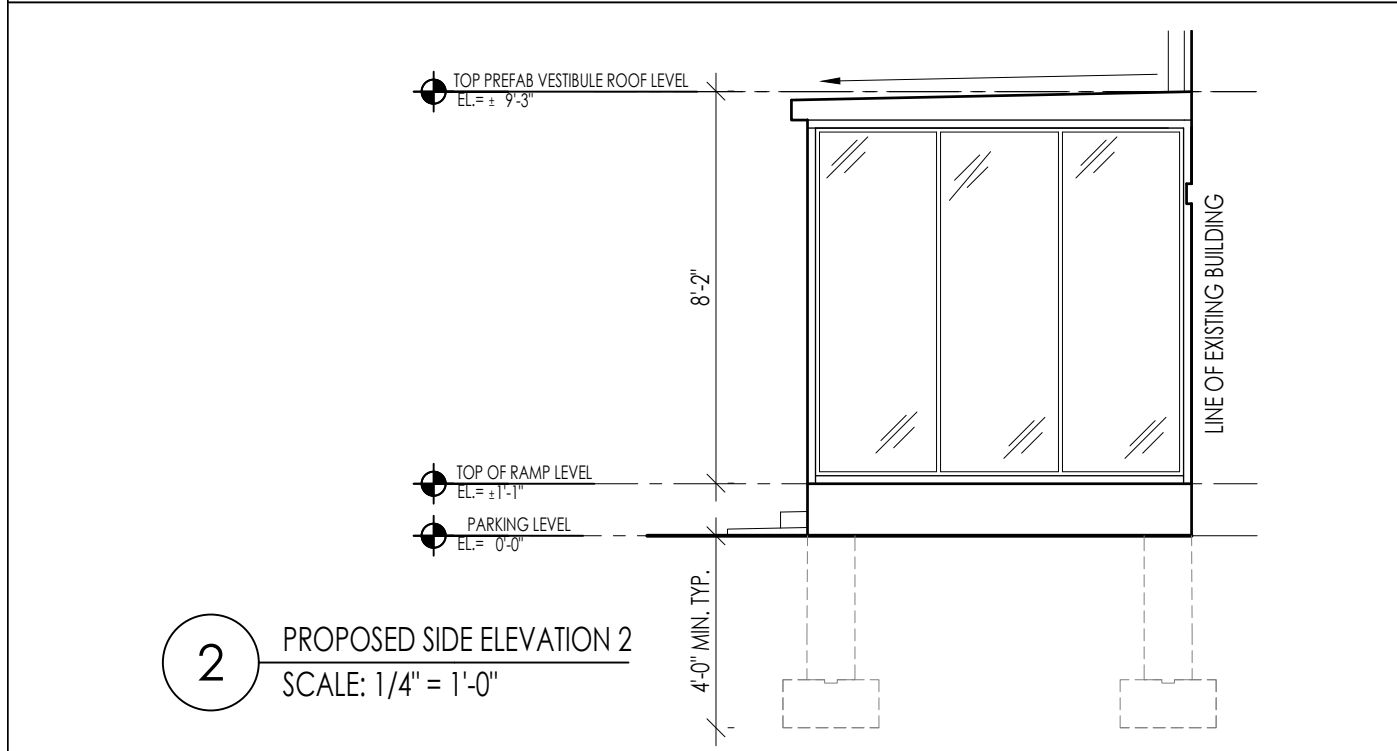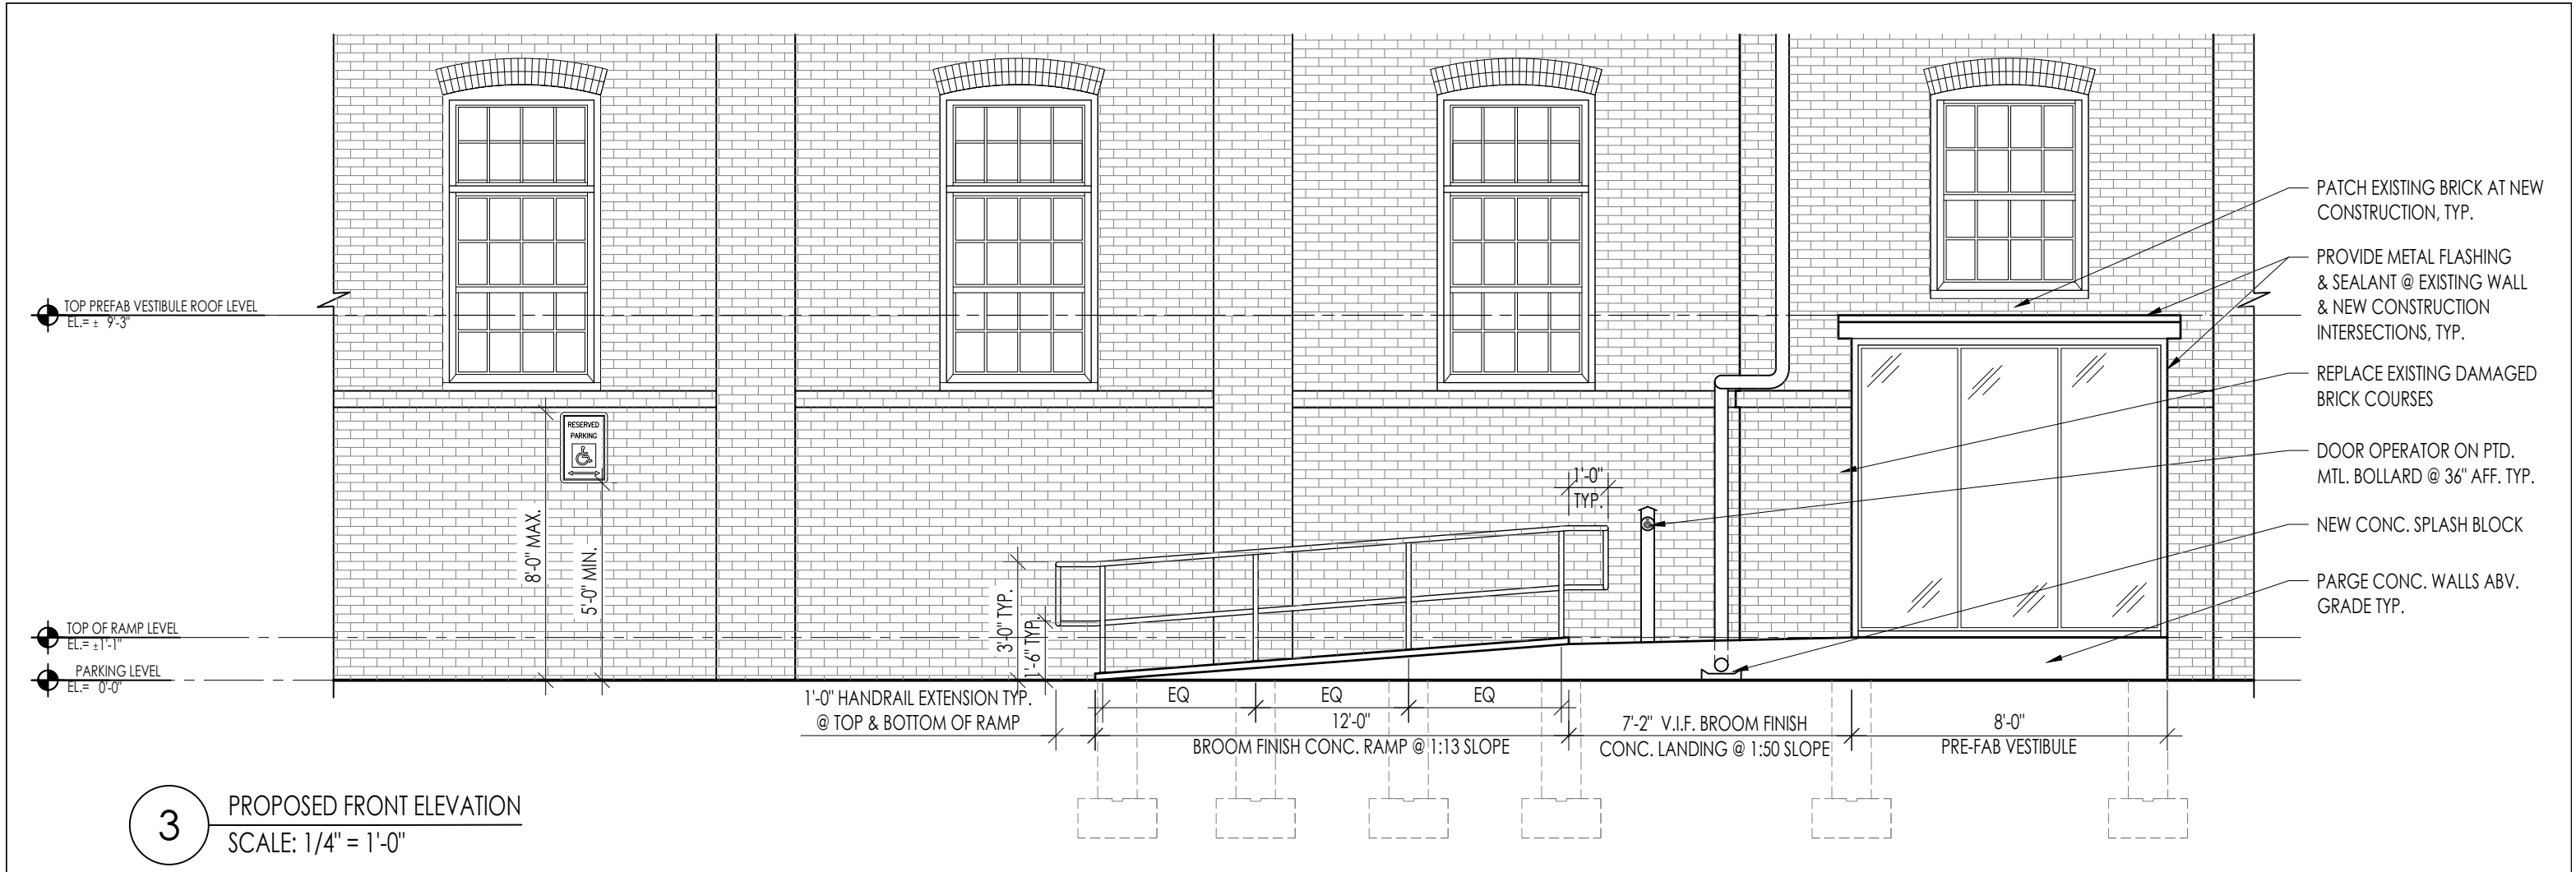

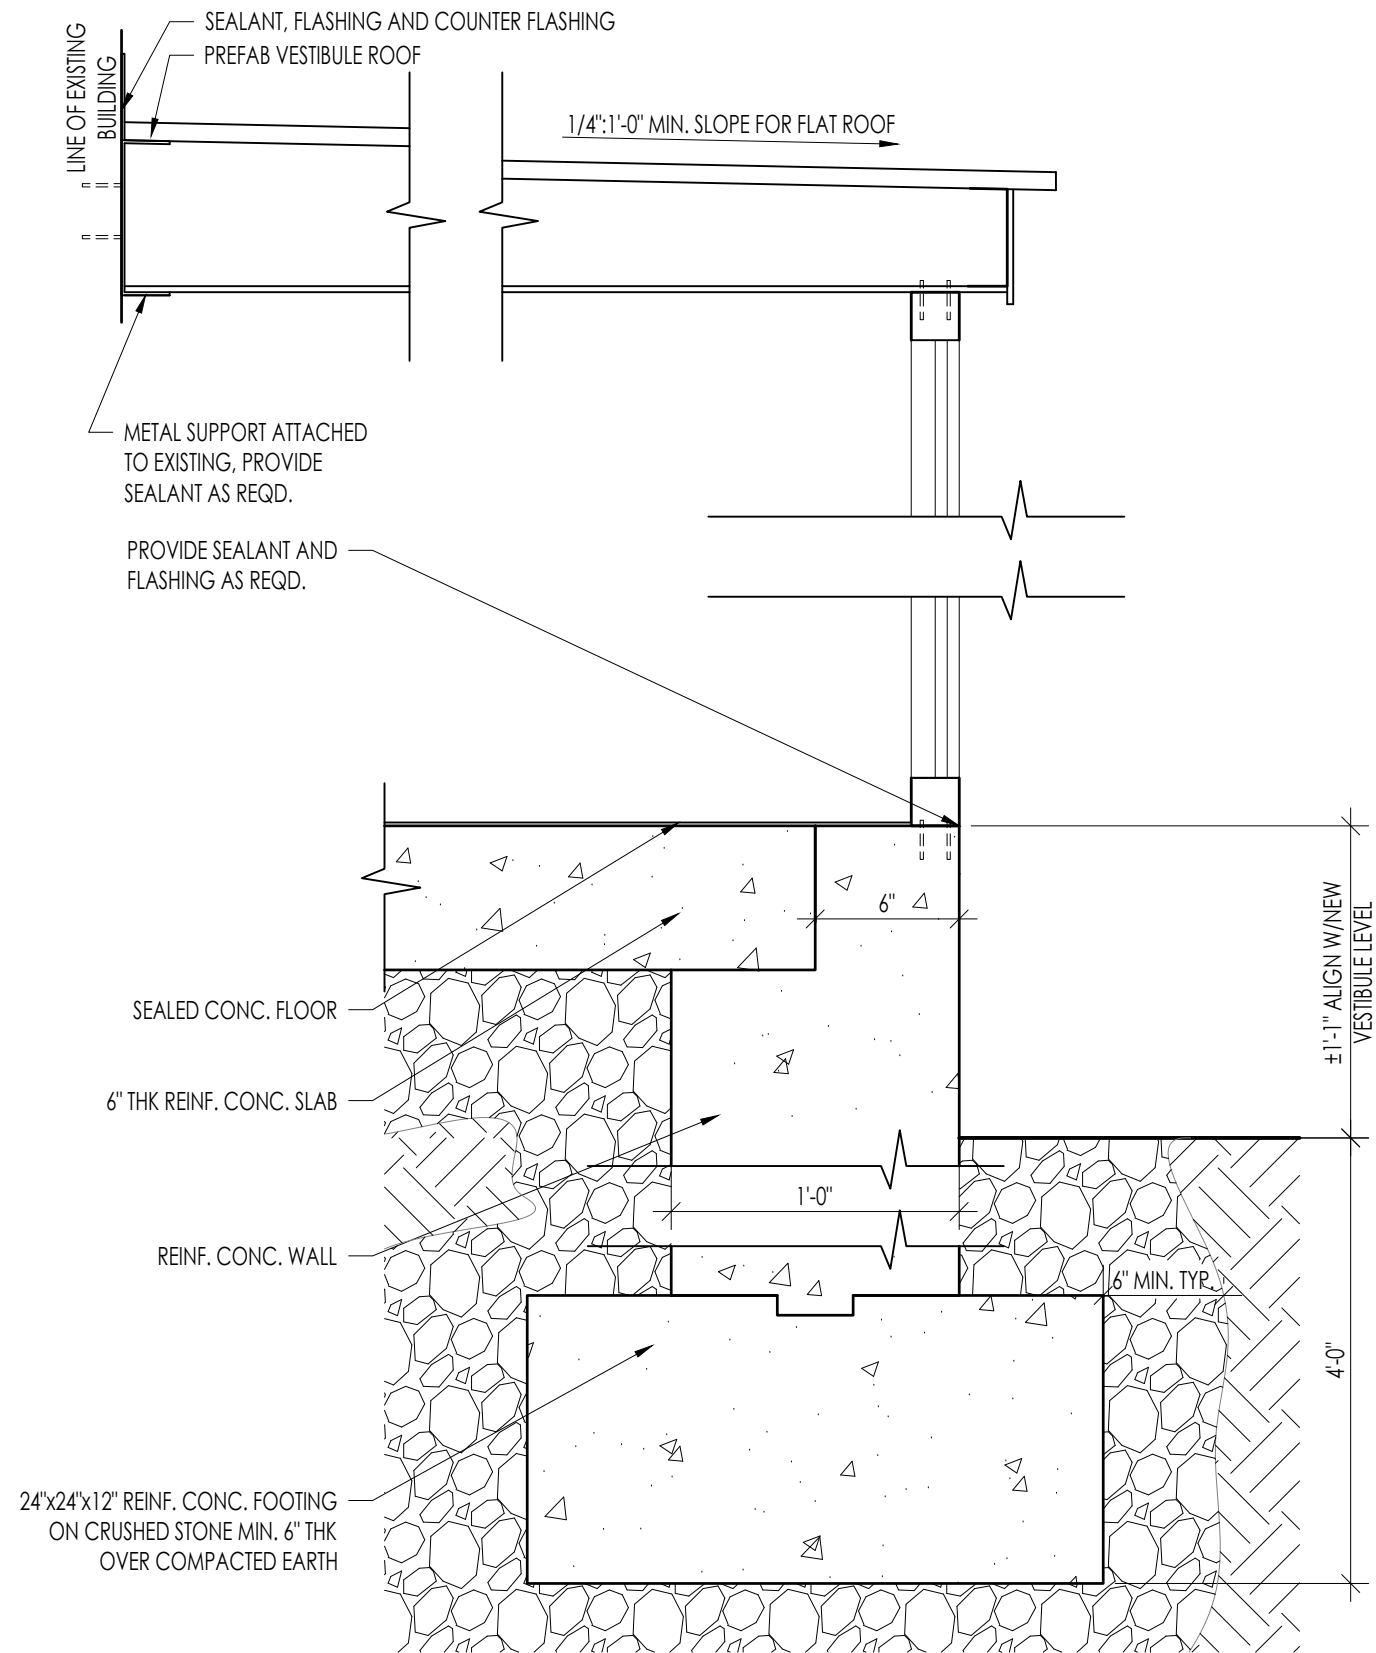

2

TYP. FOUNDATION WALL @ NEW VESTIBULE SECTION
SCALE: 1 1/2" = 1'-0"

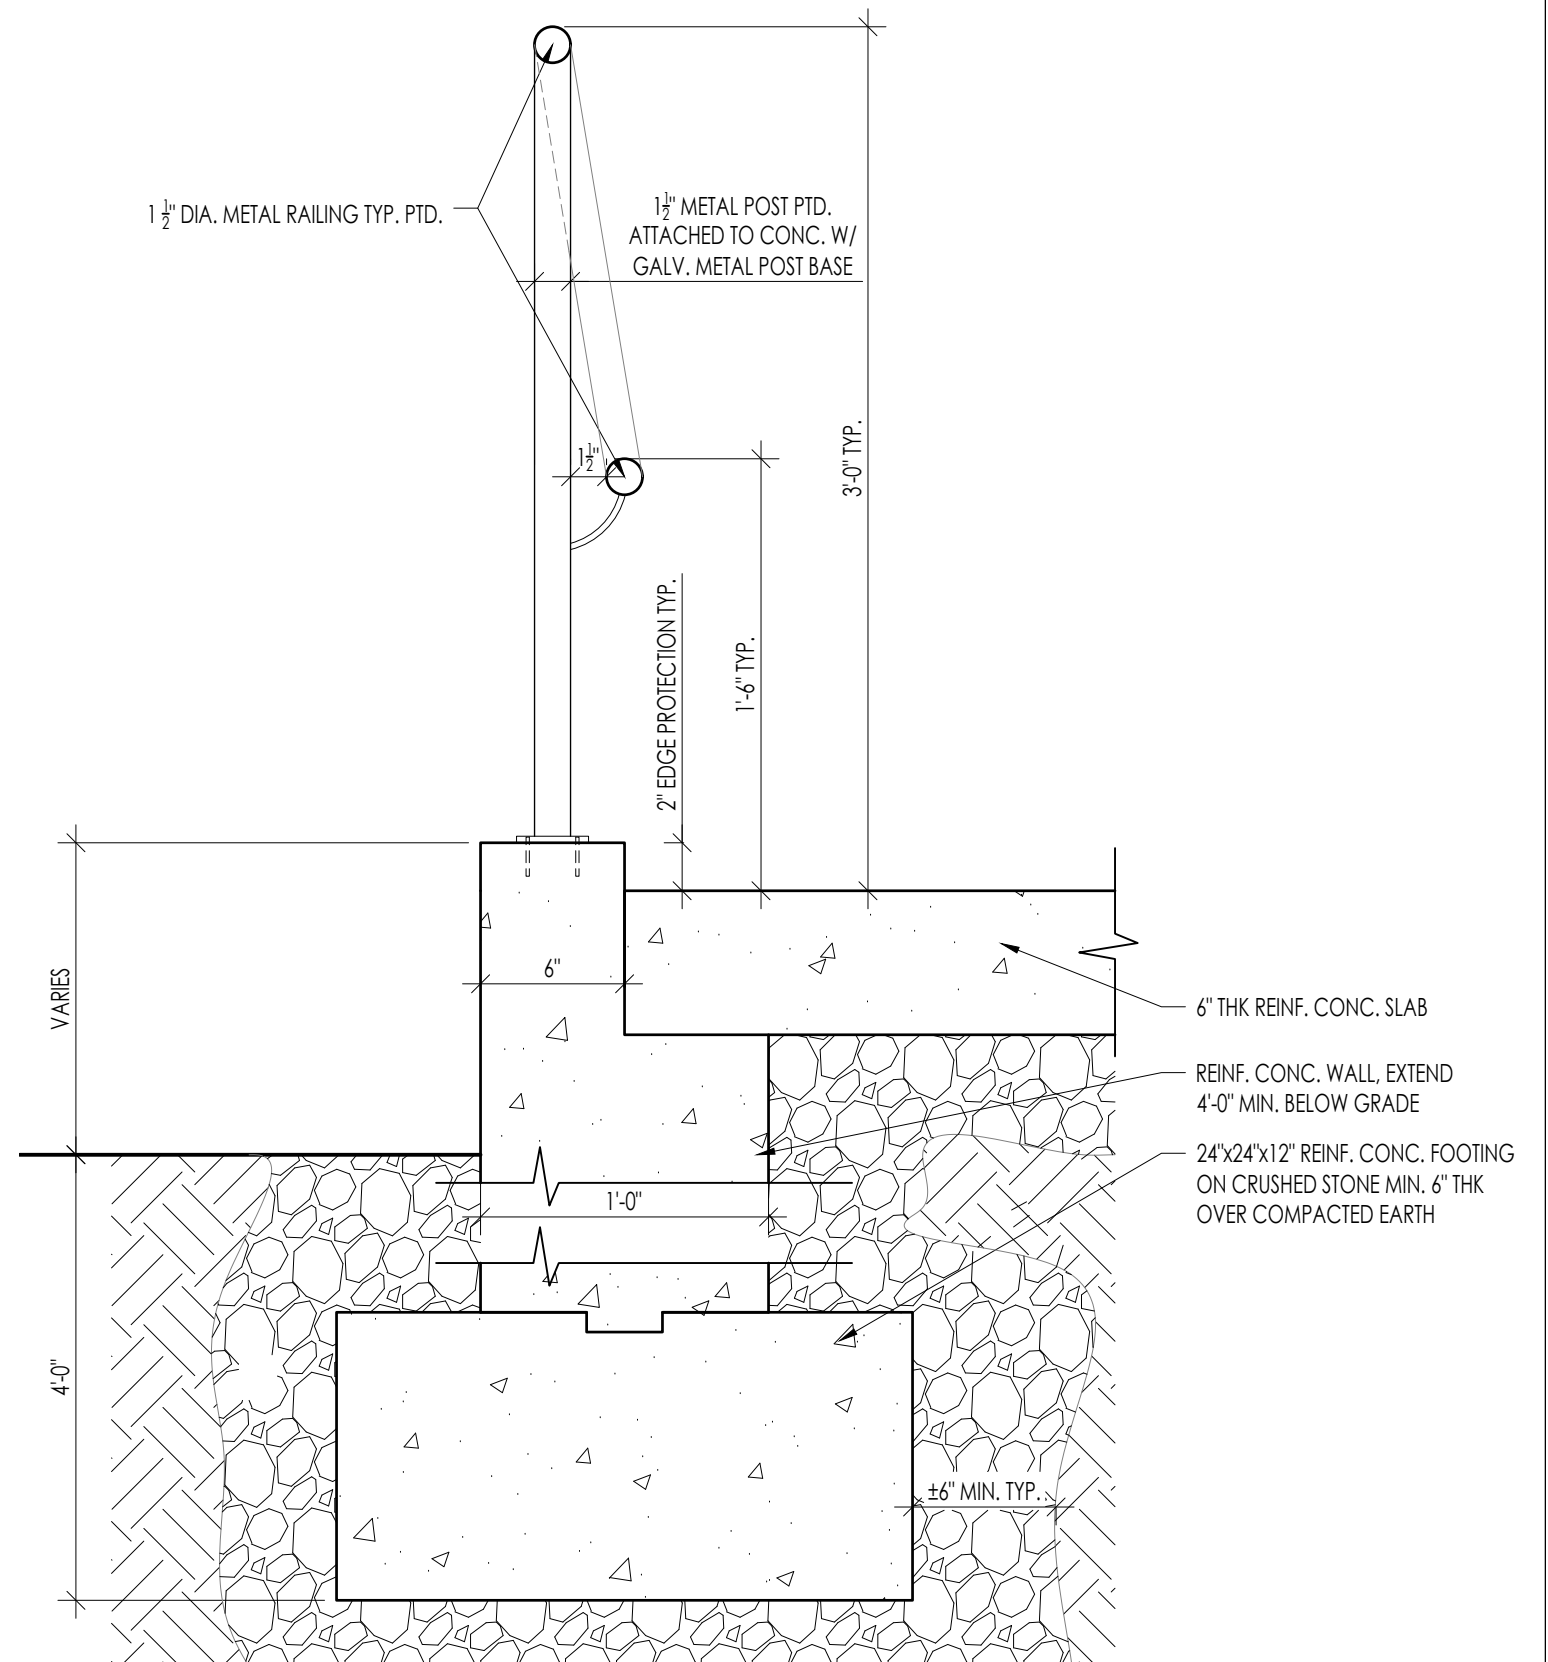

1

PROPOSED RAMP SECTION
SCALE: 1 1/2" = 1'-0"